
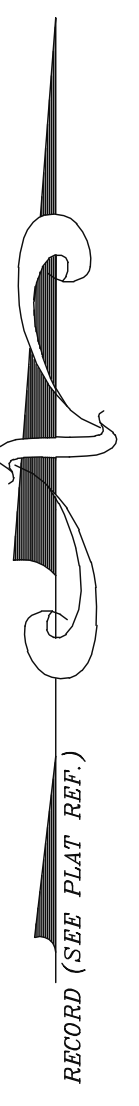


**LEGEND:**  
 IPF IRON PIN FOUND  
 (1/2" REBAR UNLESS NOTED)  
 PS IRON PIN SET (1/2" REBAR)  
 R/W RIGHT OF WAY  
 CMF CONCRETE MONUMENT FOUND  
 NMS NO MONUMENT FOUND OR SET  
 DMS DEPARTMENT OF NATURAL RESOURCES  
 CLF CHAIN LINK FENCE  
 CONC CONCRETE  
 FOB POINT OF BEGINNING  
 N/F NOW OR FORMERLY  
 SB SEED BOOK  
 PG PAGE  
 RL SETBACK LINE

SHEET 3

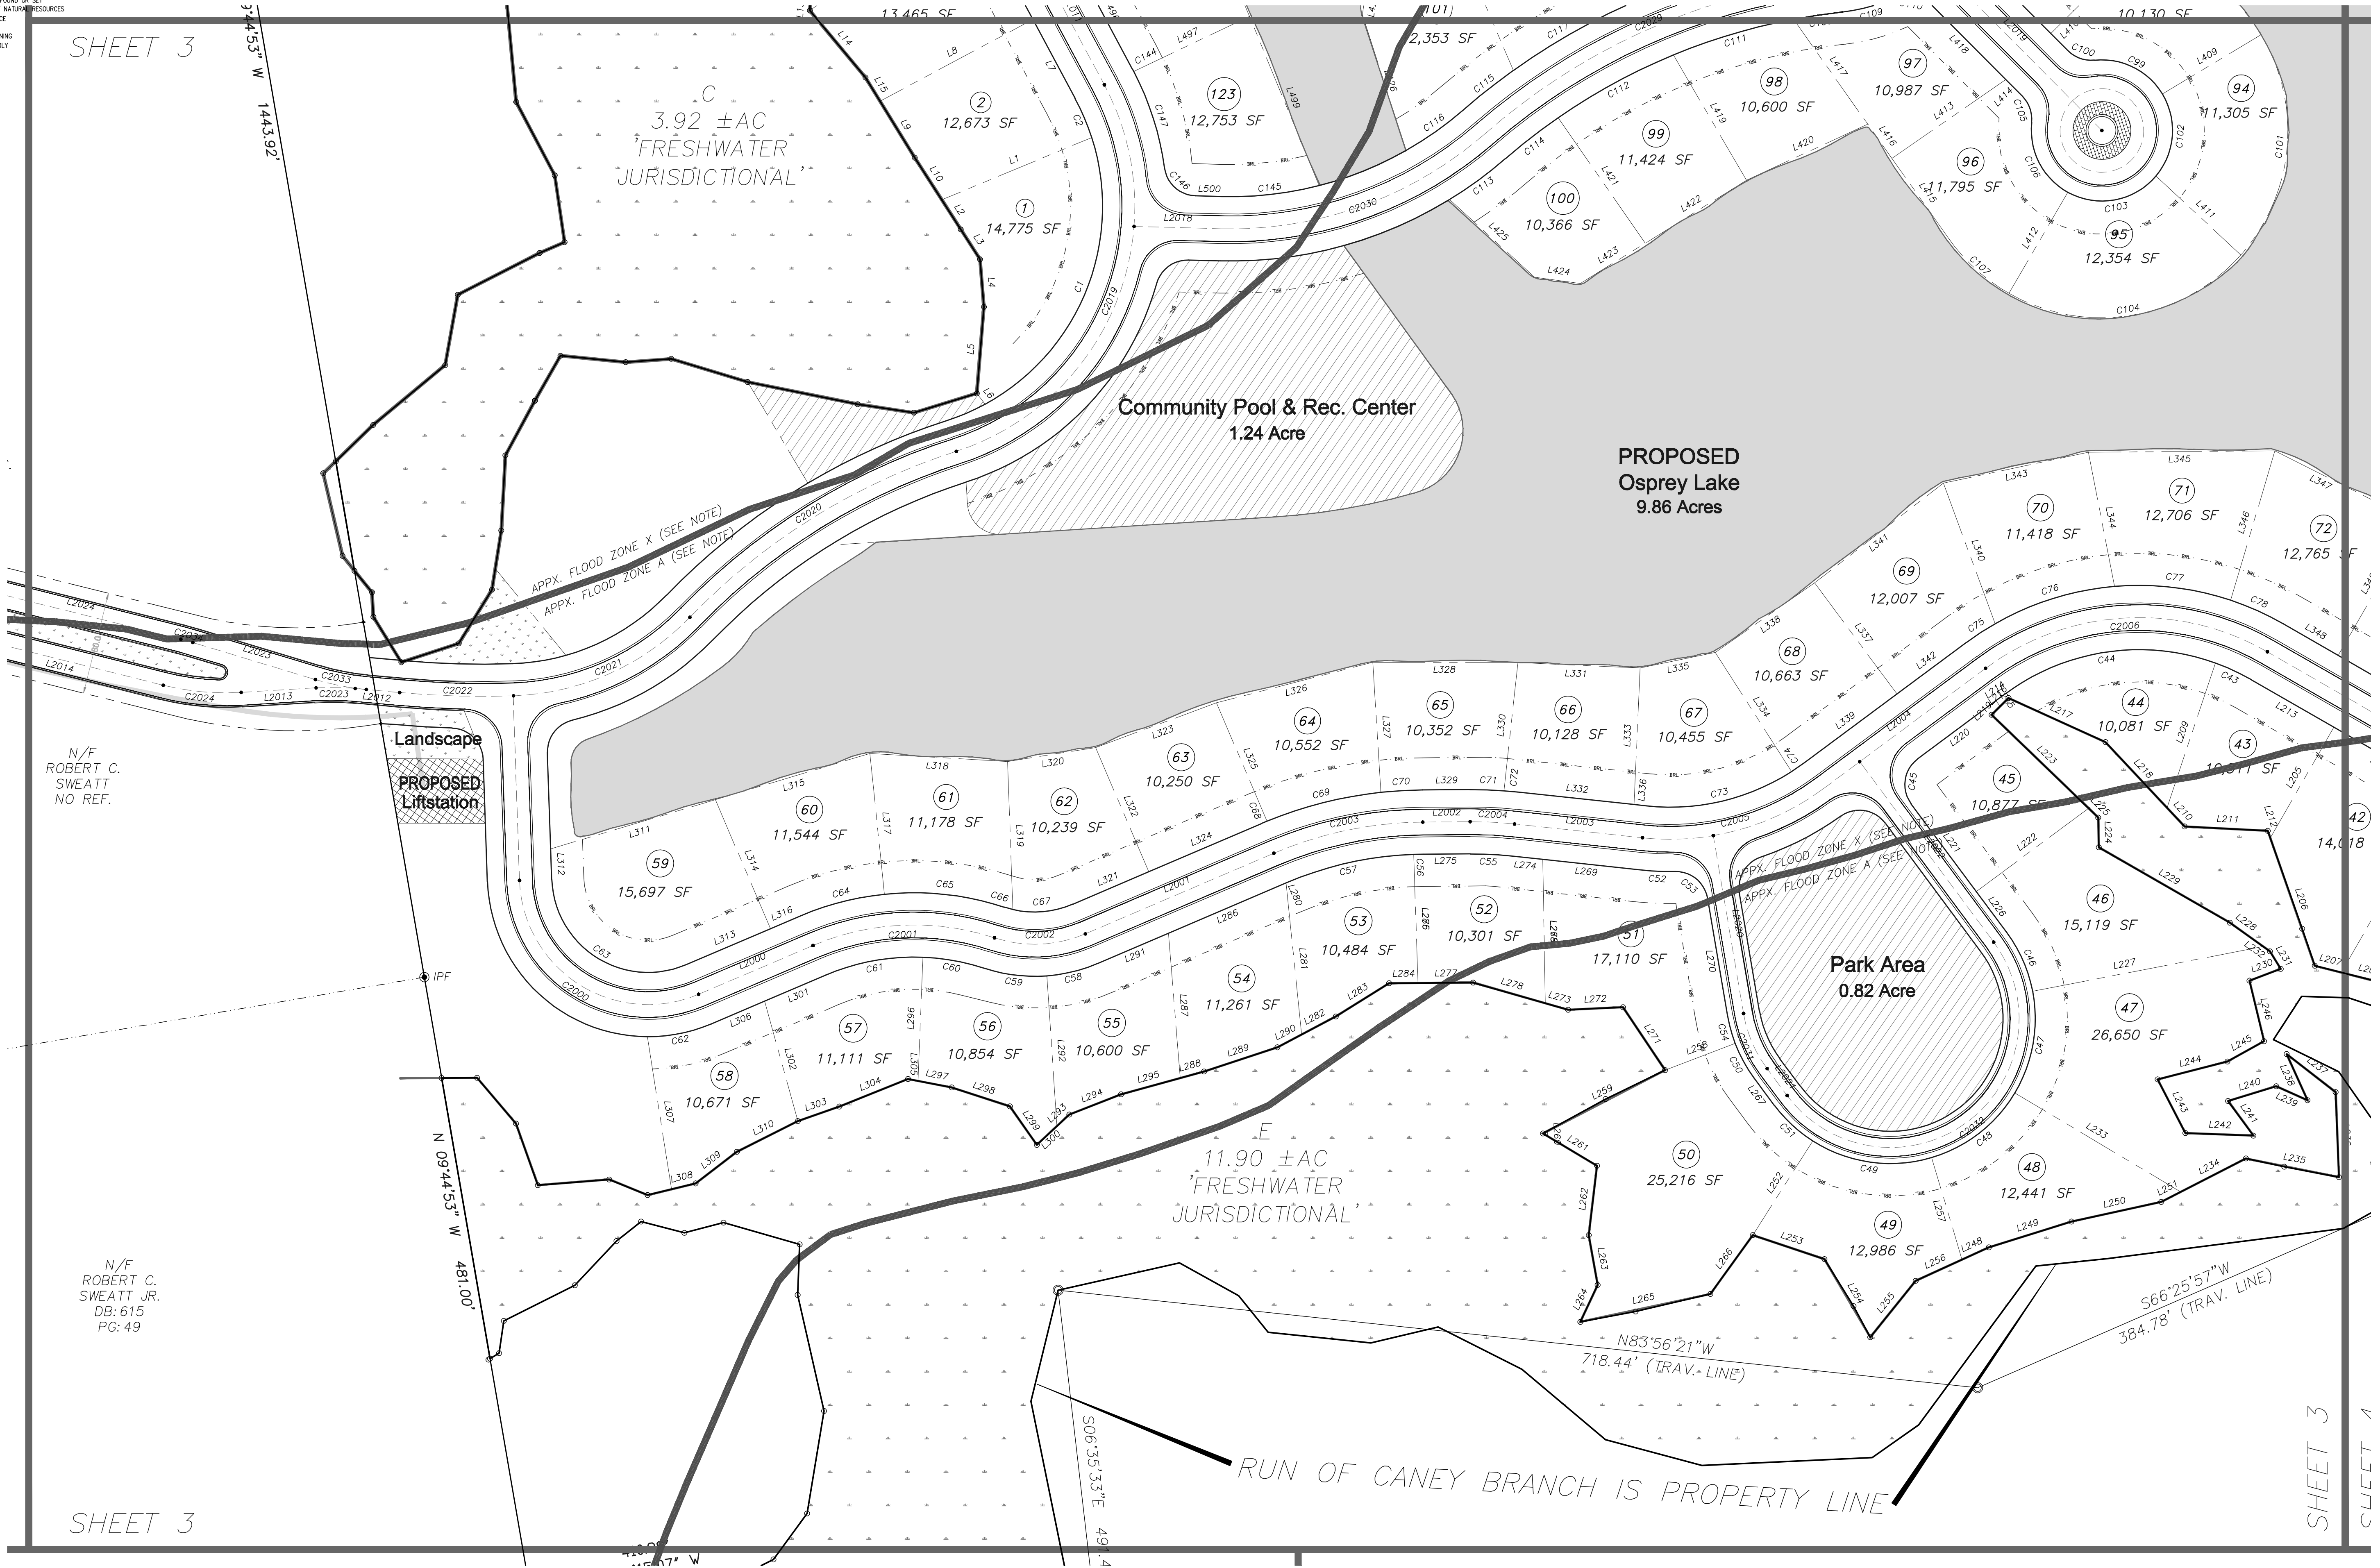


N/F ROBERT C. SWEATT NO REF.

N/F ROBERT C. SWEATT JR. DB: 615 PG: 49

SHEET 3

SHEET 3  
 SHEET 1

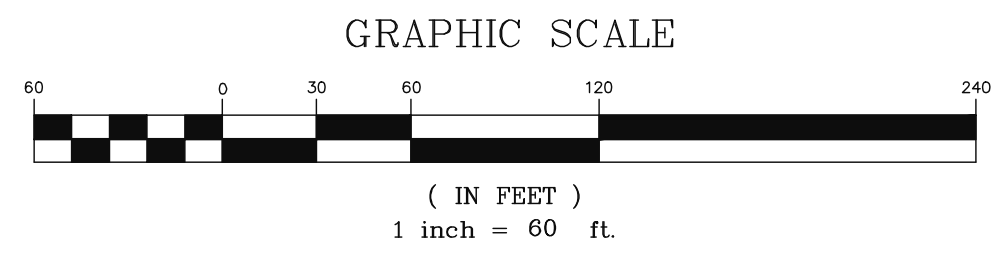

NOT FOR RECORDING

**CLS**  
 CUMBERLAND LAND SURVEYORS  
 300 CAMDEN AVENUE  
 WOODBINE, GA 31569  
 (912) 576-8854

DWG. BY: SH PM: ET  
 DWG. DATE: 3/26/2008 SURVEYED: SEE REF.  
 JOB: 08032 1" = 60'  
 SHEET 3 of 6