



PRELIMINARY PLAT OF
**MAGNOLIA
 PRESERVE**
 Phase I
 33rd G.M.D.,
 BRANTLEY COUNTY, GEORGIA

LEGEND:
 #1 IRON PIN FOUND
 (1/2" REBAR UNLESS NOTED)
 #5 IRON PIN SET (1/2" REBAR)
 R/W RIGHT OF WAY
 CMF CONCRETE MONUMENT FOUND
 NMS NO MONUMENT FOUND OR SET
 DNR DEPARTMENT OF NATURAL RESOURCES
 CLF CHAIN LINK FENCE
 CONC CONCRETE
 POB POINT OF BEGINNING
 N/F NOW OR FORMERLY
 DB DEED BOOK
 PG PAGE
 RL SETBACK LINE

THIS PROPERTY CONTAINS WETLANDS UNDER JURISDICTION OF THE UNITED STATES ARMY CORPS OF ENGINEERS AND THE GEORGIA DEPARTMENT OF NATURAL RESOURCES. DISTURBANCE TO THESE WETLAND AREAS WITHOUT PROPER AUTHORIZATION MAY RESULT IN PENALTY UNDER LAW.

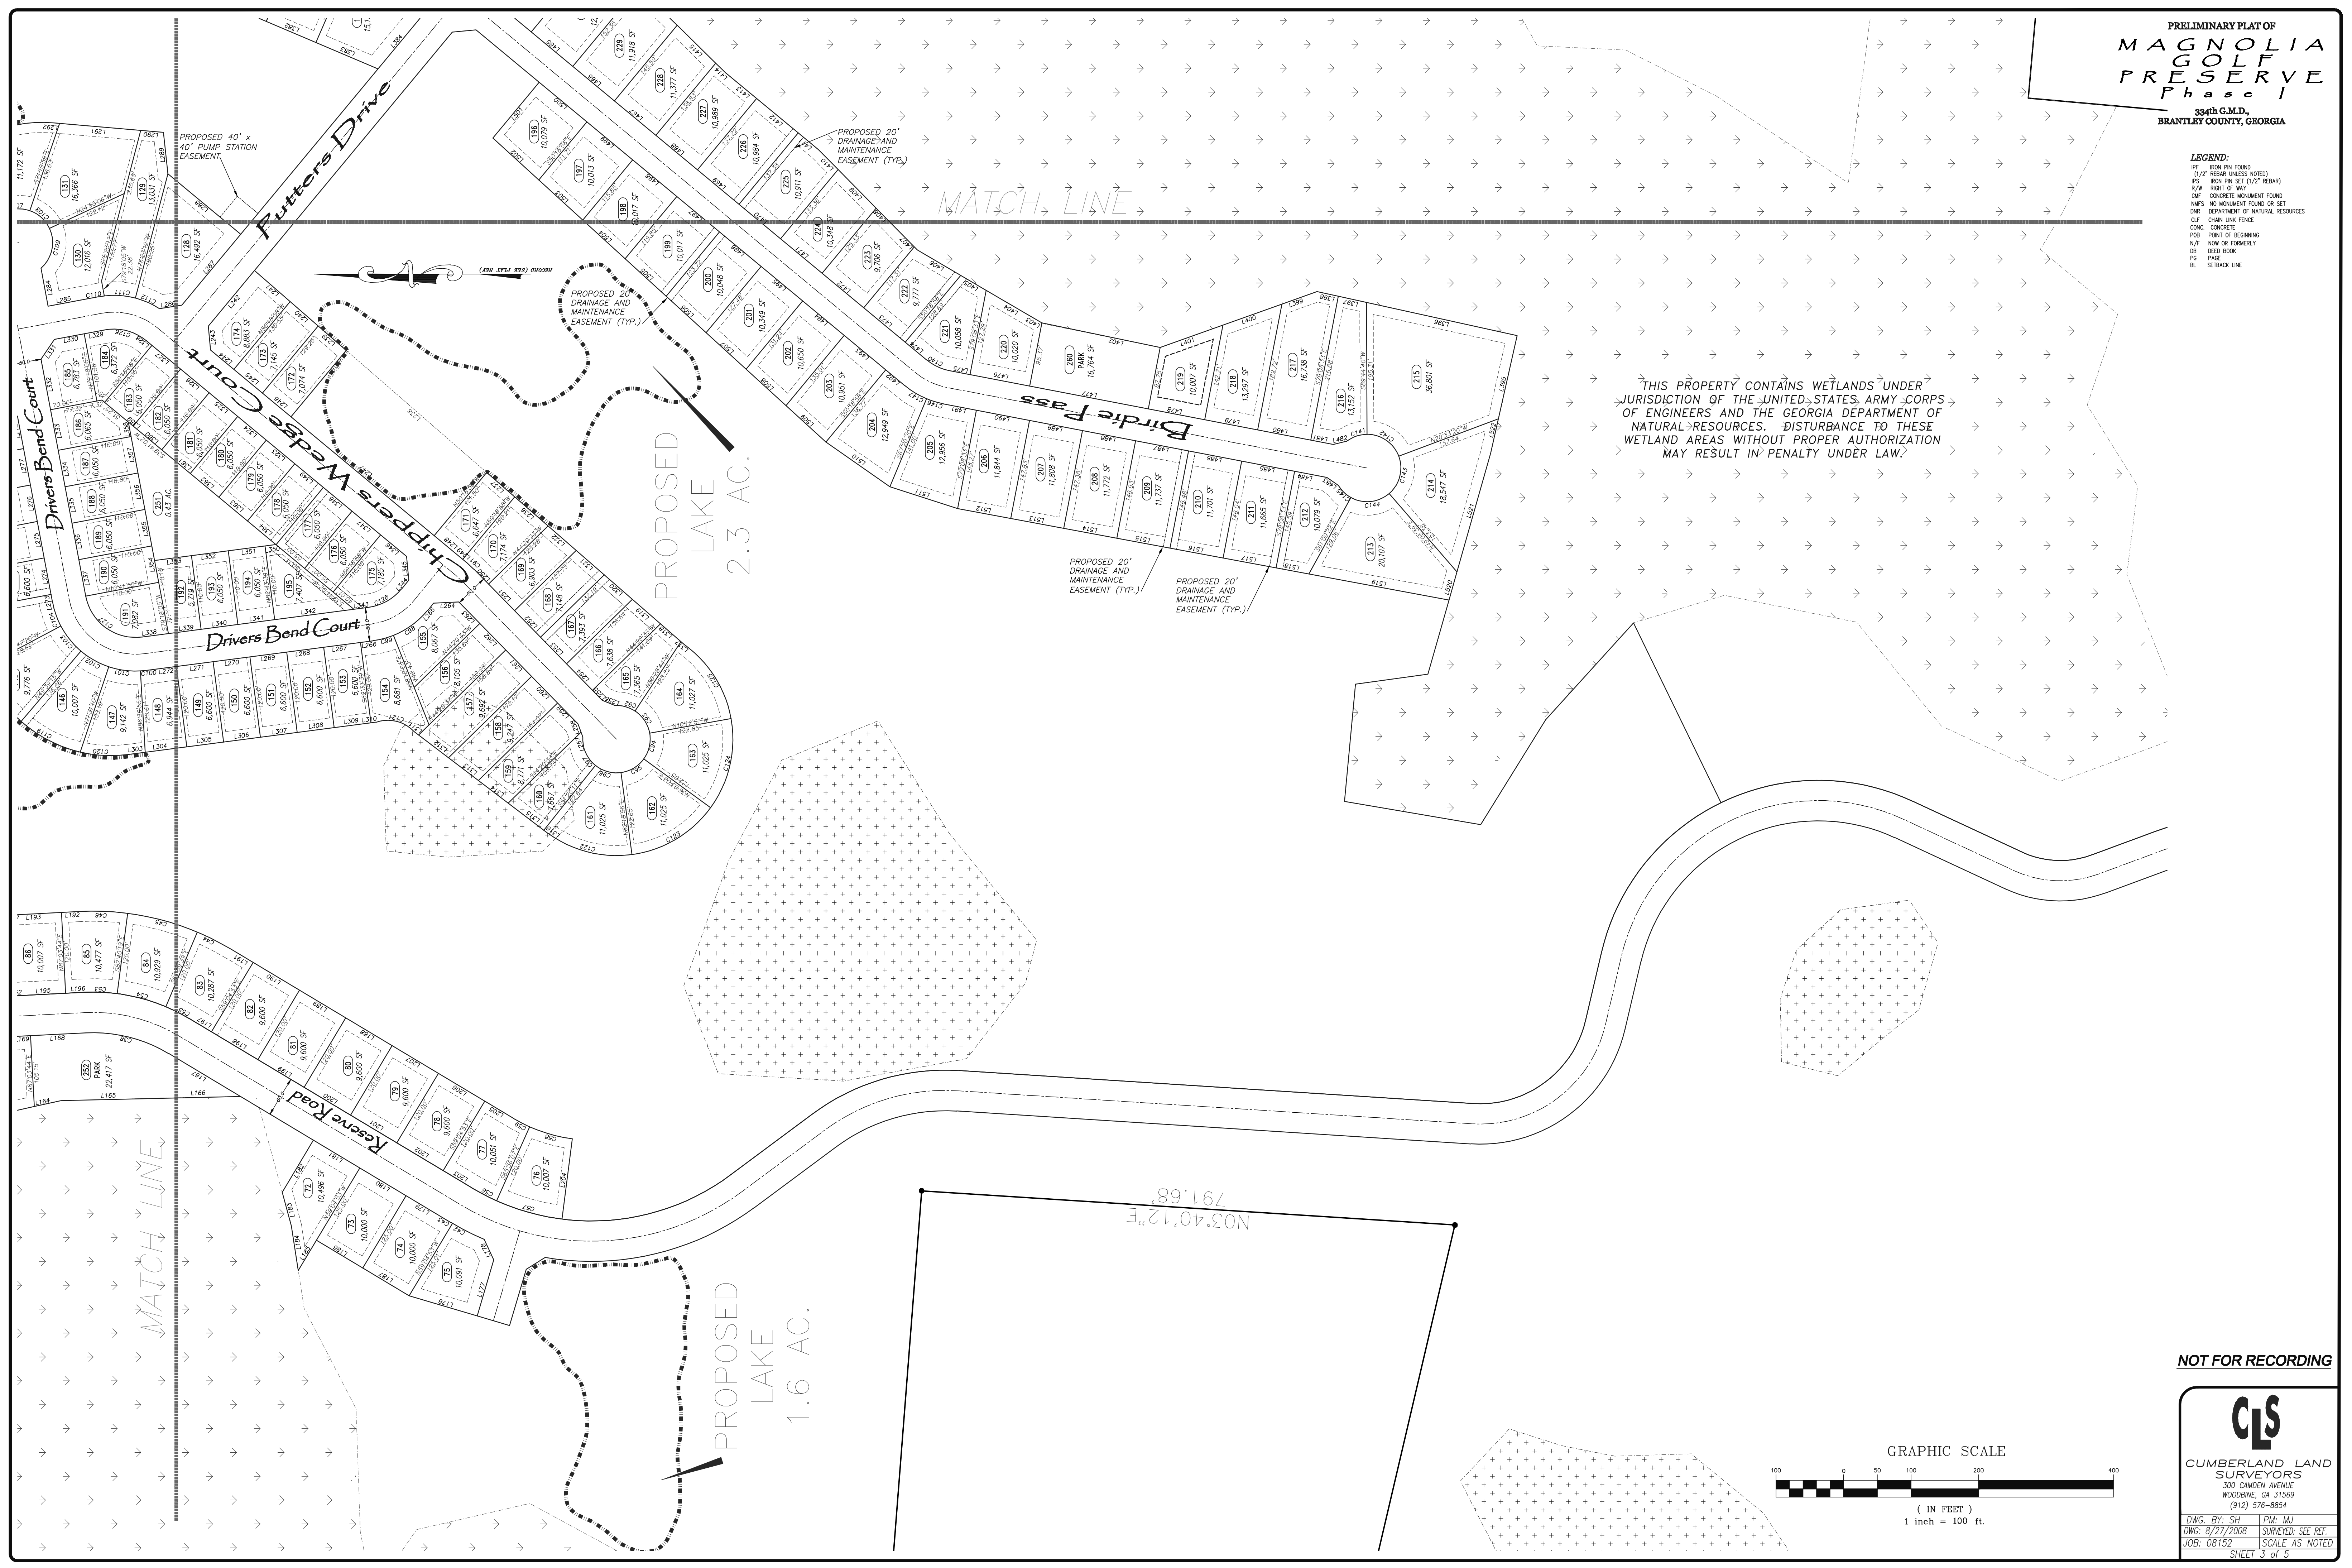

NOT FOR RECORDING

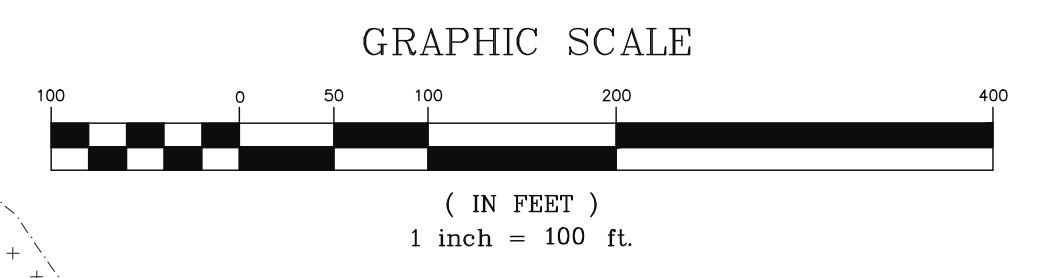

CLS
 CUMBERLAND LAND SURVEYORS
 300 CAMDEN AVENUE
 WOODBINE, GA 31569
 (912) 576-8854

DWG. BY: SH P.M. MJ
 DWG. 8/27/2008 SURVEYED: SEE REF.
 JOB: 08152 SCALE: AS NOTED

SHEET 3 of 5